


OUTER WALL OF A WOODEN BUILDING INSULATED WITH STRAW AND WITH AN ACCUMULATING LAYER OF UNBURNT BRICKS

M1:10

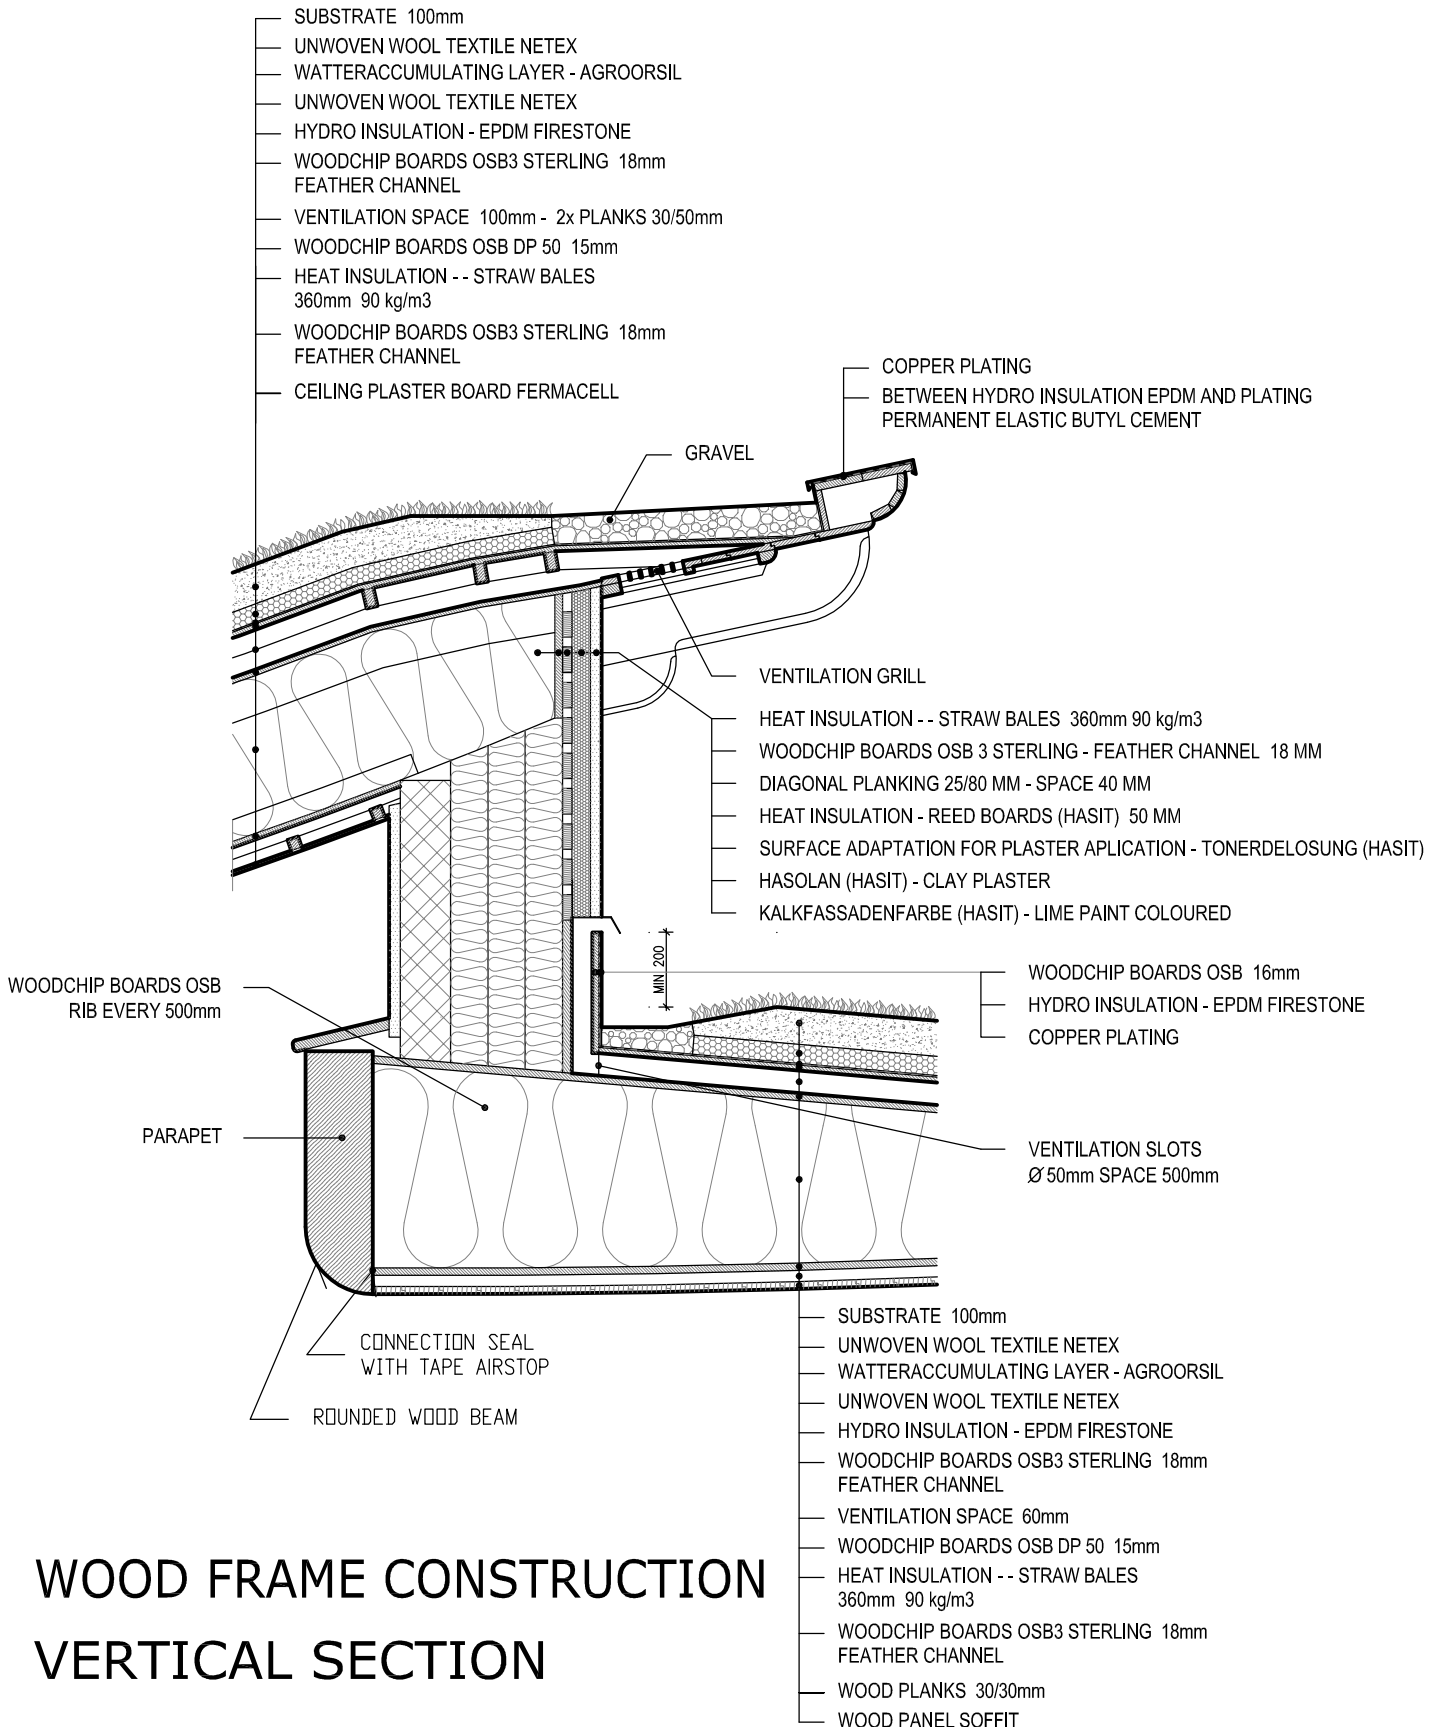

**WOOD FRAME CONSTRUCTION
VERTICAL SECTION**