


DIFFUSION-OPEN OUTER WALL INSULATED WITH STRAW BALES

M 1:20

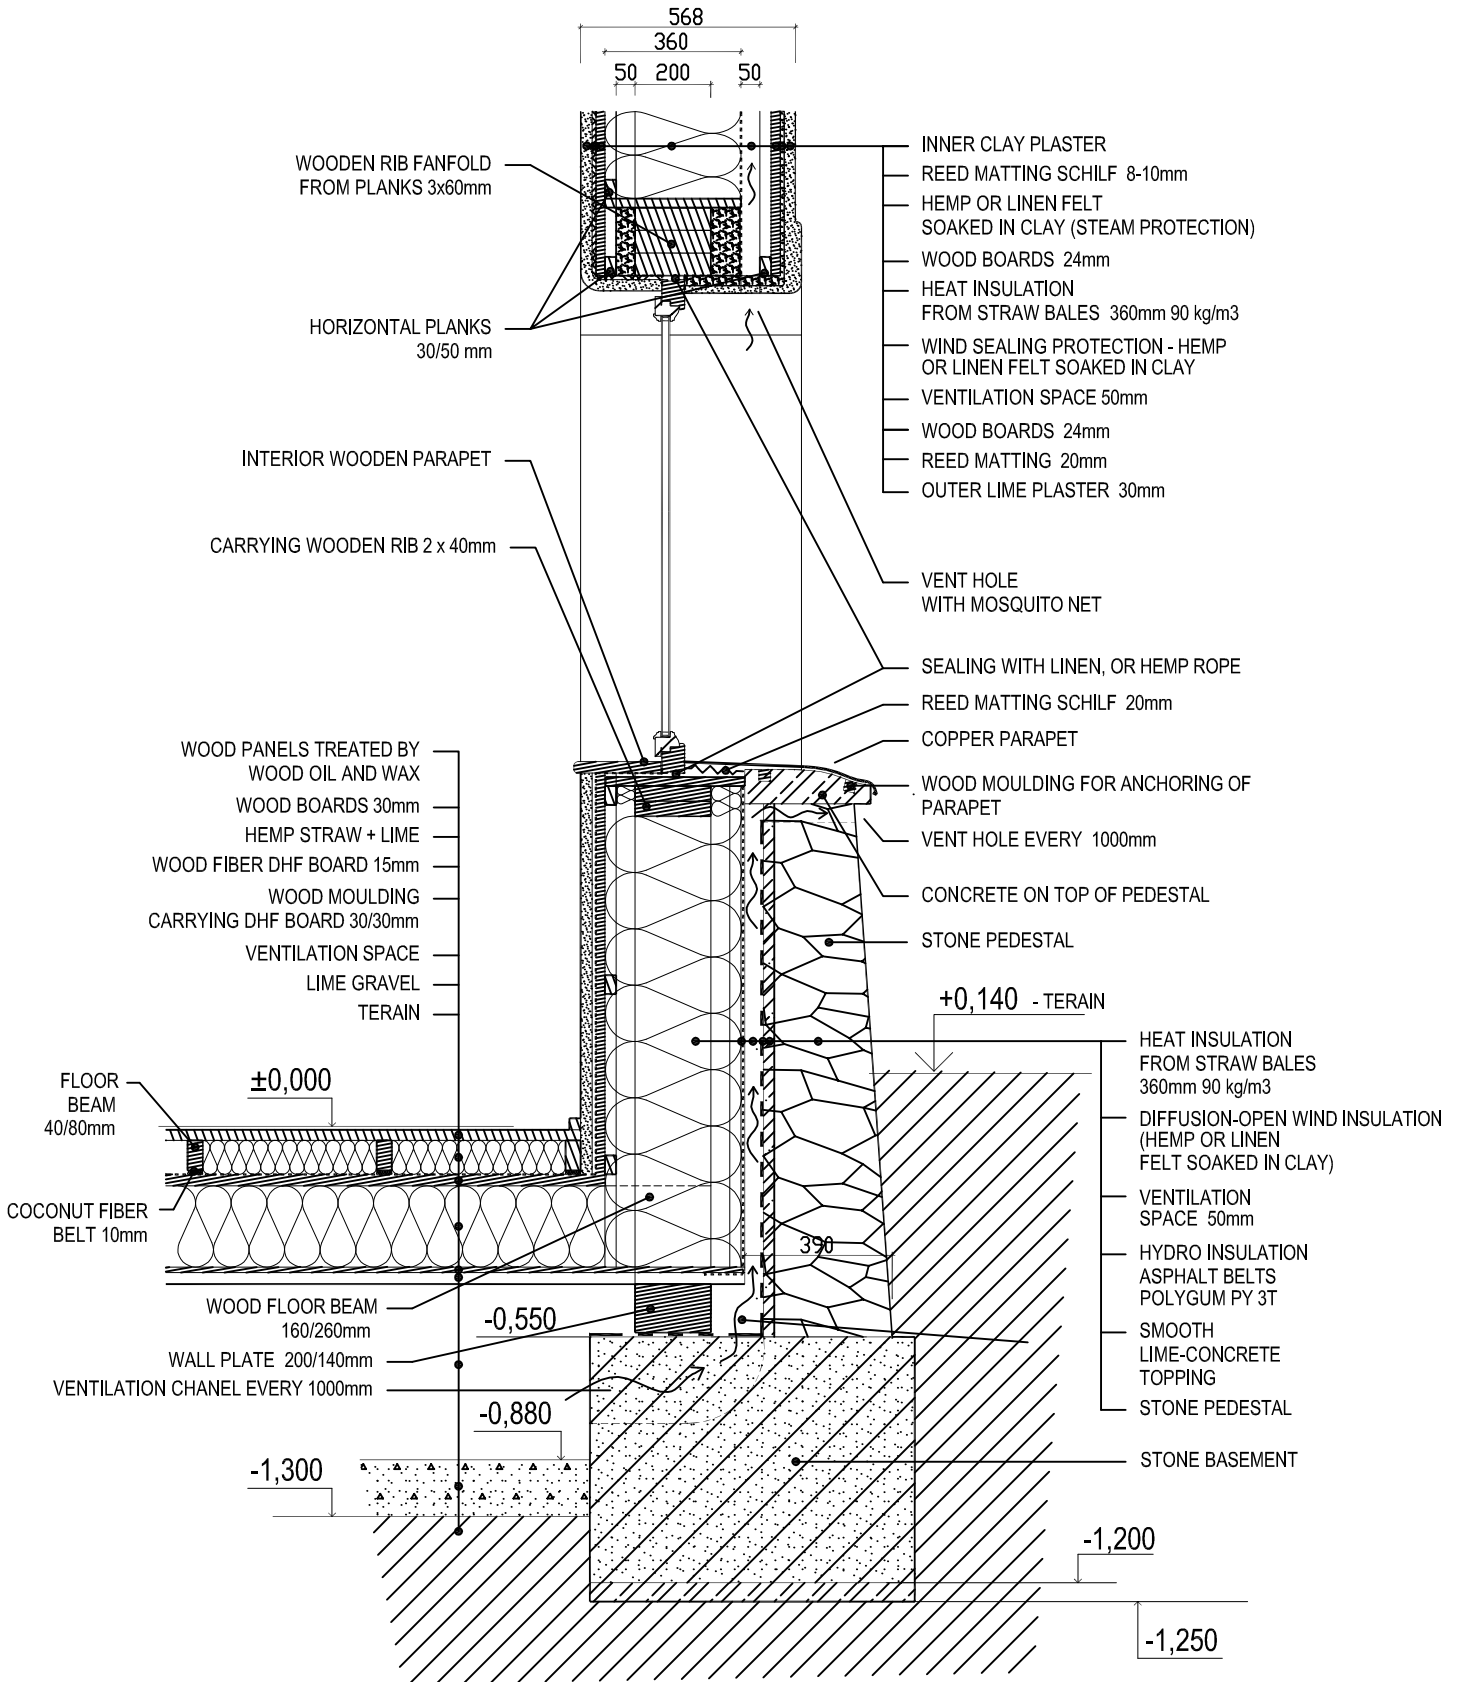

WOOD FRAME CONSTRUCTION - VERTICAL SECTION